



LAKESHORE ROAD WEST

LEGEND	
	PROPERTY ACQUISITION
	GRADING LIMIT
	EXIST. PROPERTY LIMIT
	EXIST. TREES
	TEXTURED / COLOURED CONCRETE SURFACE
	TREE REMOVAL

**LAKESHORE RD WEST
 CLASS EA STUDY**
 TOWN OF OAKVILLE
LAKESHORE ROAD WEST IMPROVEMENTS



Project No.	TPB166147
Date	MARCH 2018
Scale	1:500 (22x34)
Drawing No.	4 of 8

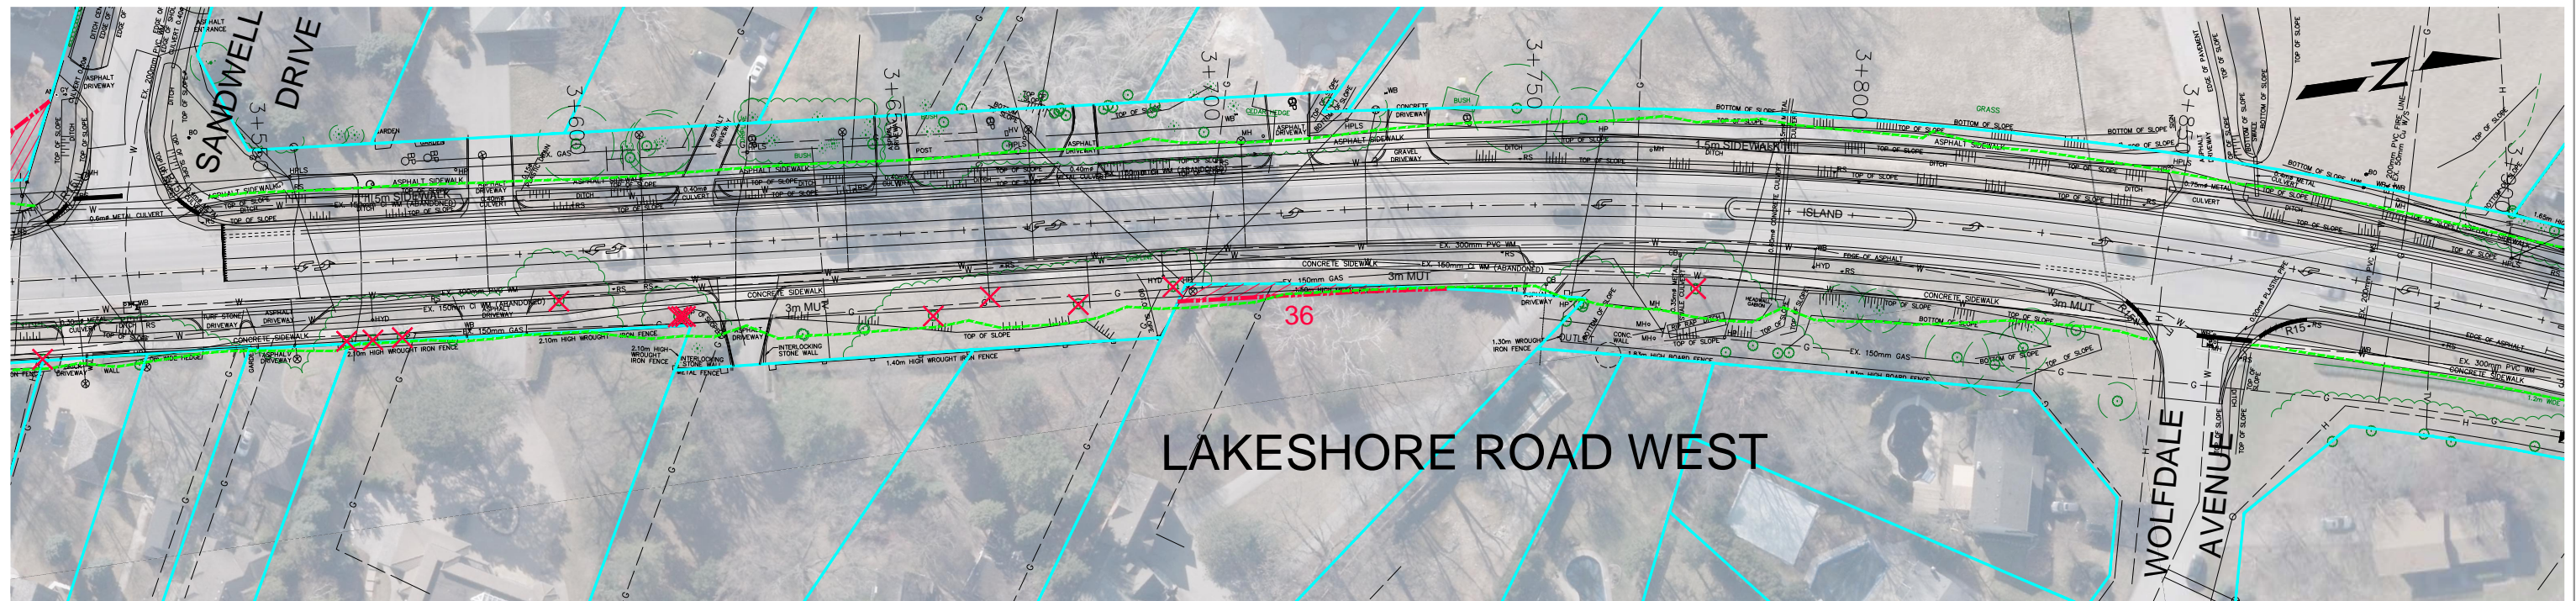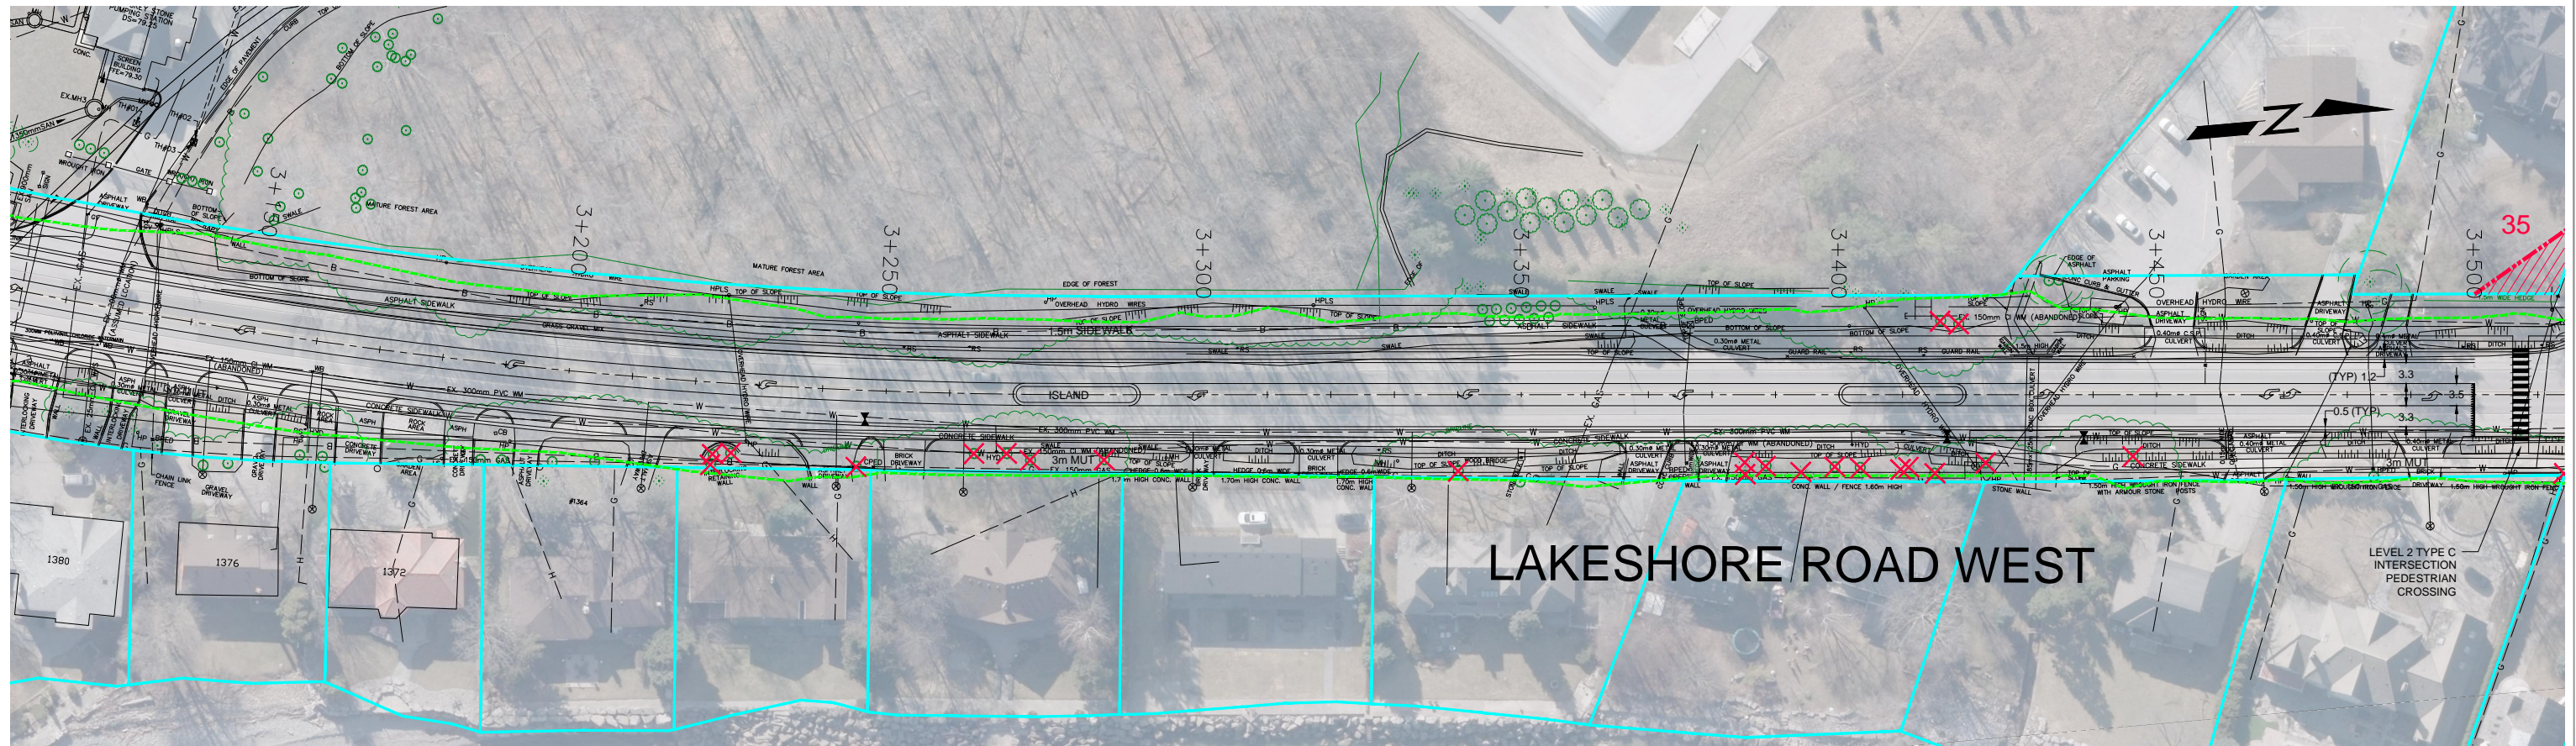



LEGEND

	PROPERTY ACQUISITION
	GRADING LIMIT
	EXIST. PROPERTY LIMIT
	EXIST. TREES
	TEXTURED / COLOURED CONCRETE SURFACE
	TREE REMOVAL

**LAKESHORE RD WEST
 CLASS EA STUDY**
 TOWN OF OAKVILLE
LAKESHORE ROAD WEST IMPROVEMENTS



Project No.	TPB166147
Date	MARCH 2018
Scale	1:500 (22x34)
Drawing No.	5 of 8

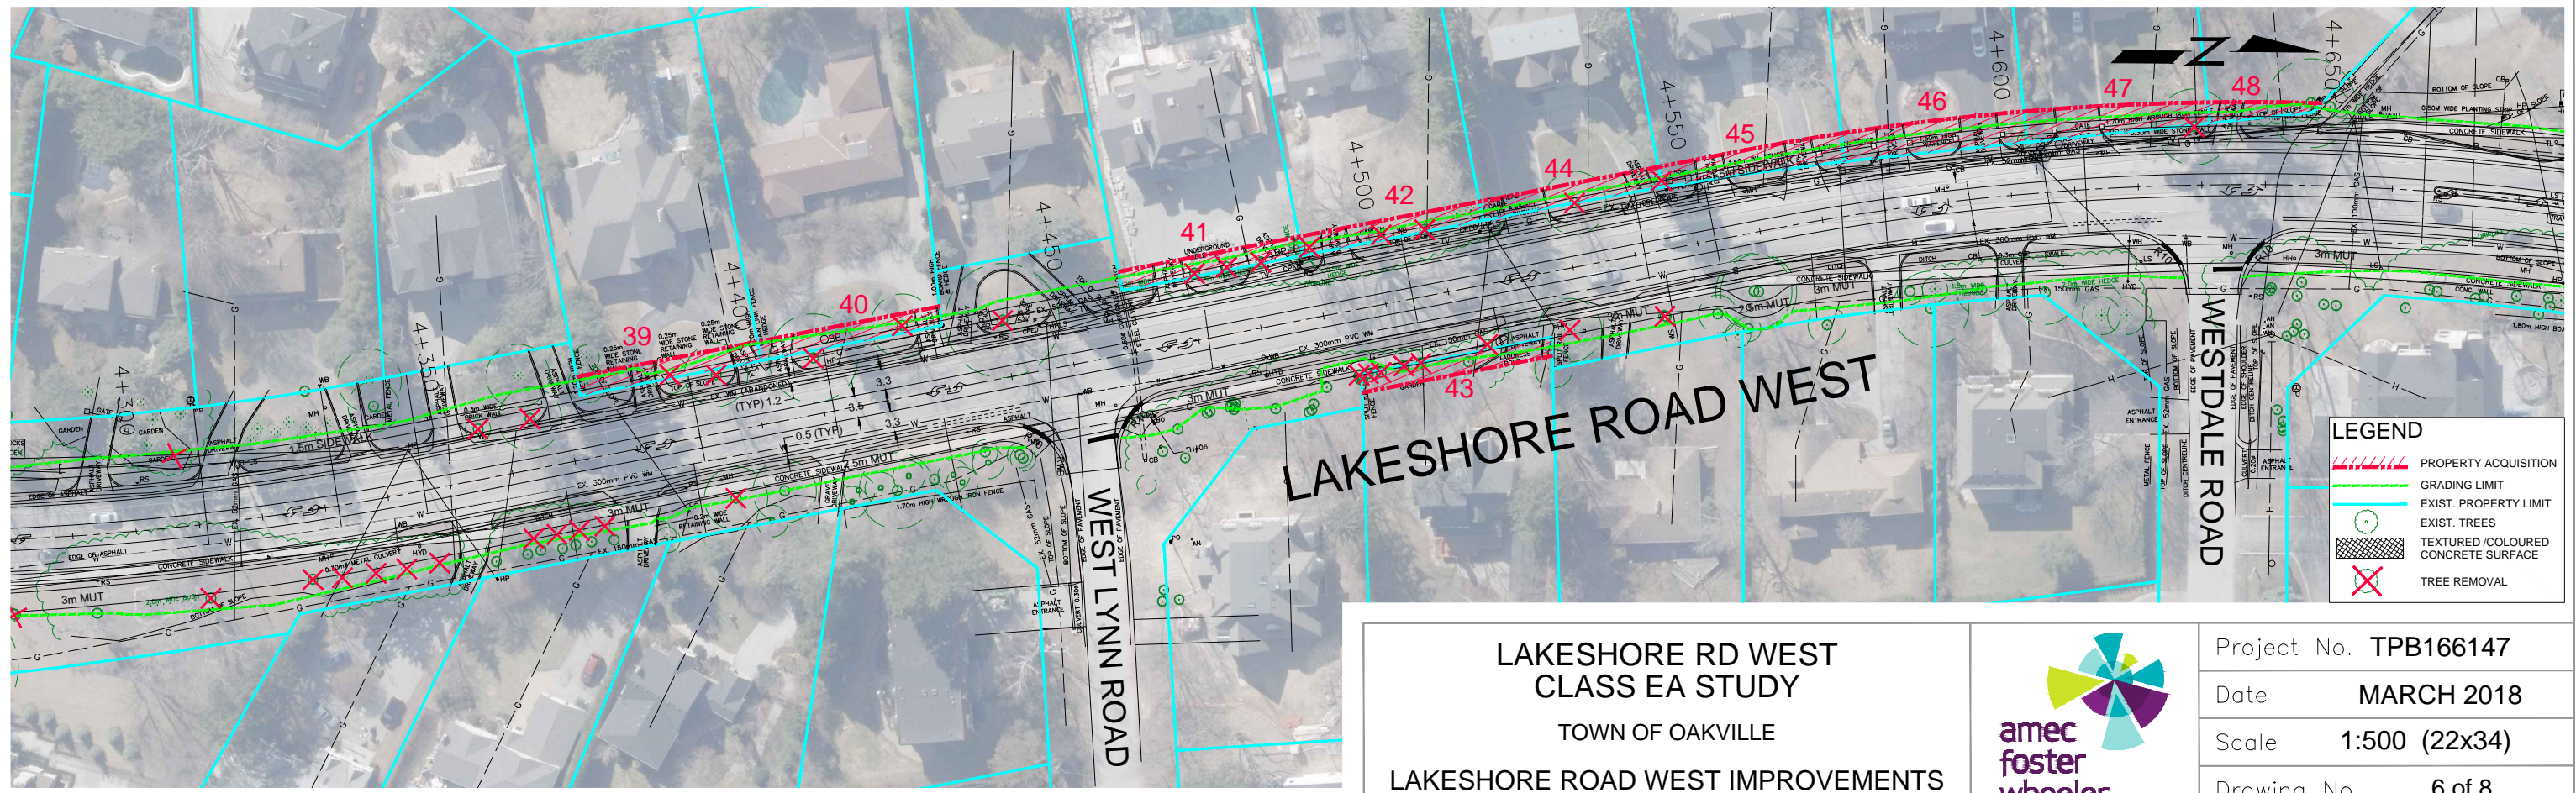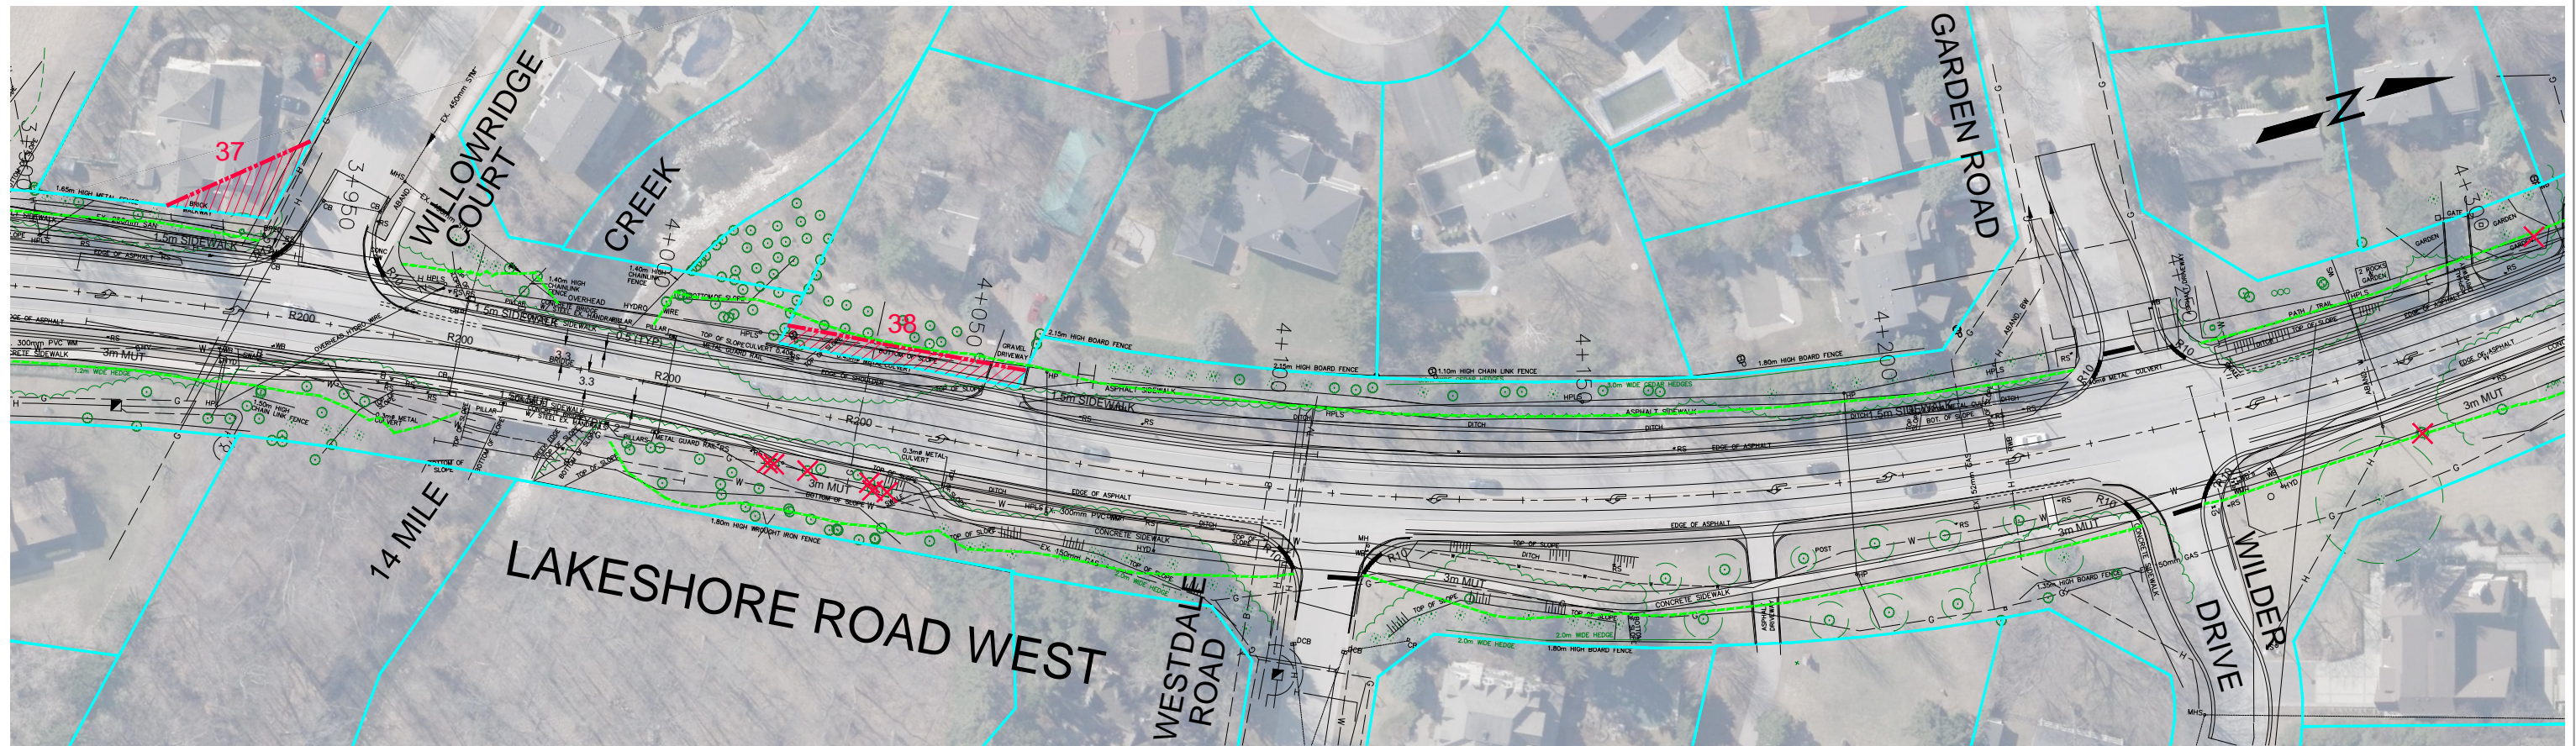

**LAKESHORE RD WEST
 CLASS EA STUDY**
 TOWN OF OAKVILLE
LAKESHORE ROAD WEST IMPROVEMENTS



Project No.	TPB166147
Date	MARCH 2018
Scale	1:500 (22x34)
Drawing No.	6 of 8

